


RESTORATION NOTES:			
1.	REFER TO SHEET 6 - FINAL RESTORATION PLAN AND SPECIFICATIONS FOR ADDITIONAL RESTORATION PLANTING REQUIREMENTS.		
2.	ALL DISTURBED AREAS WITHIN CONSTRUCTION LIMITS THAT ARE NOT HARD SURFACED, OR INDICATED OTHERWISE, SHALL BE SEDED & MULCHED WITHIN 14 DAYS OF FINISHED GRADING OPERATIONS, IN ACCORDANCE WITH THE PLAN AND SPECIFICATIONS.		
3.	ALL AREAS OUTSIDE OF CONSTRUCTION LIMITS THAT ARE DISTURBED DURING CONSTRUCTION SHALL BE SEDED & MULCHED BY THE CONTRACTOR, AT CONTRACTOR'S EXPENSE.		
4.	REFER TO THE SPECIFICATIONS FOR DETAILED DESCRIPTIONS OF THE SEED MIXTURES AND FOR ADDITIONAL REQUIREMENTS.		

PLANTING NOTES:			
1.	REFER TO CITY OF ST. ANTHONY VILLAGE, MN STANDARD DETAIL PLATES LA-1 THROUGH LA-4 IN SPECIFICATIONS APPENDIX B FOR TREE AND SHRUB PLANTING DETAILS.		
2.	CONTRACTOR TO INSTALL PHASE 1 TREES BEFORE JUNE 15, 2017. PHASE 2 TREE SHALL NOT BE PLANTED UNTIL FINAL RESTORATION OF CONTRACTOR STAGING AREA. NO PLANTING SHALL OCCUR BETWEEN JUNE 15TH AND OCTOBER 1ST.		
3.	ALL TREE PLANTING SHALL BE PERFORMED IN THE FOLLOWING MANNER:		
	- REMOVE EXISTING VEGETATION, ESPECIALLY GROUNDCOVER - REMOVE ALL ROCKS AND DEBRIS - INSTALL PLANTS AS PER PLANTING DETAIL AND SPECIFICATIONS - INSTALL SPECIFIED MULCH TO SPECIFIED DEPTH - WOOD MULCH SHALL BE PULLED AWAY FROM STEMS/TRUNKS OF ALL PLANTS PER DETAIL - WATER AND FERTILIZE ALL PLANTS AS PER DETAIL AND SPECIFICATIONS		
4.	CONTRACTOR SHALL NOT PLANT TREES OR SHRUBS IN PLANTING PITS WHERE HIGH WATER OR OTHER ADVERSE CIRCUMSTANCES ARE ENCOUNTERED. CONTRACTOR SHALL NOTIFY OWNER/LANDSCAPE ARCHITECT IMMEDIATELY IN SUCH INSTANCES.		
5.	ALL PLANT MATERIALS SHALL BE TRUE TO THEIR SCIENTIFIC NAME AND SIZE AS INDICATED IN THE PLANT SCHEDULE. TREES MUST MEET OR EXCEED ANSI Z60.1 (AMERICAN STANDARD FOR NURSERY STOCK.)		
6.	OWNER RESERVES THE RIGHT TO REVISE QUANTITIES TO SUIT BUDGET LIMITATIONS. CONTRACTOR'S UNIT BID PRICES SHALL PREVAIL FOR ANY CHANGES IN QUANTITIES.		
7.	CONTRACTOR SHALL FIELD STAKE PLANTING ACCORDING TO PLAN. OWNER / LANDSCAPE ARCHITECT SHALL APPROVE ALL PLANT LOCATIONS PRIOR TO INSTALLATION. OWNER RESERVES THE RIGHT TO REVISE PLANTING LAYOUT AT TIME OF INSTALLATION.		
8.	BID FORM QUANTITIES TAKE PRECEDENCE OVER PLAN QUANTITIES. LANDSCAPE ARCHITECT SHALL MAKE ADJUSTMENTS TO LAYOUT IN SUCH INSTANCES.		

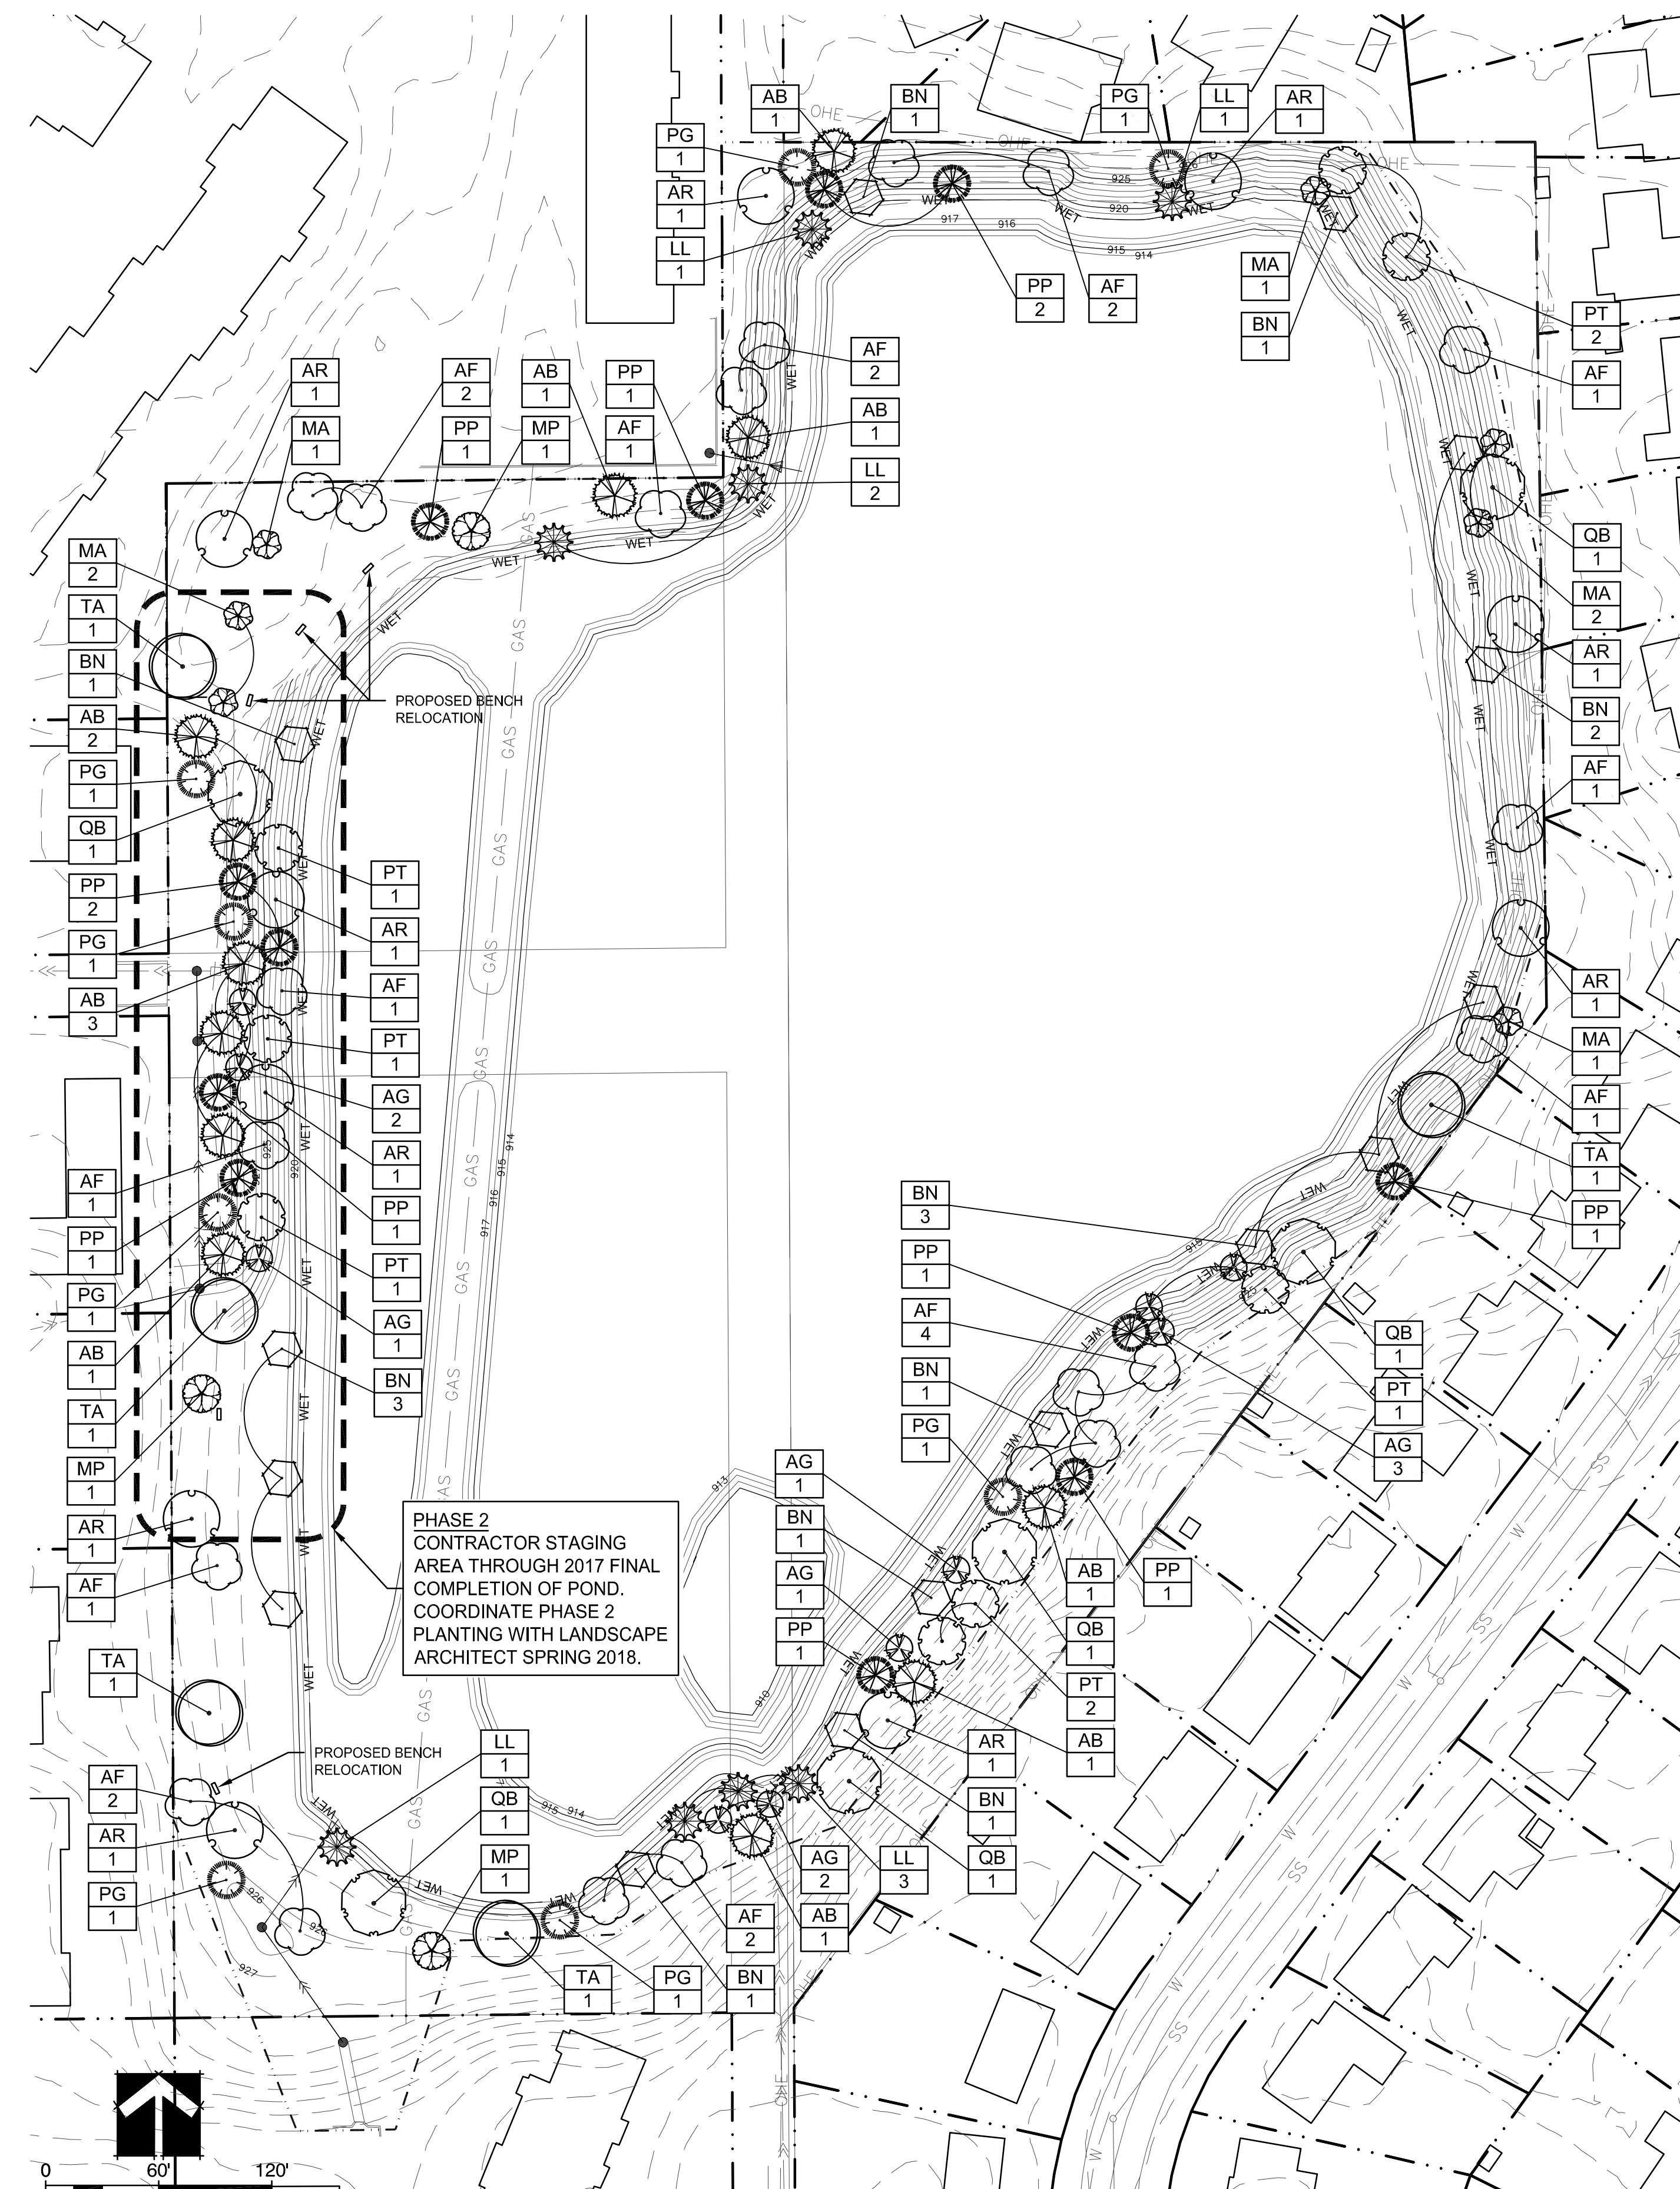

1 OVERALL TREE PLANTING PLAN  
L1.0 1" = 60'

PLANT SCHEDULE PHASE 1

TREES	CODE	QTY	BOTANICAL NAME / COMMON NAME	CONT	CAL
AB	6	Abies balsamea / Balsam Fir	25 gal	3"Cal	
AF	19	Acer x freemanii 'Jeffsred' / Autumn Blaze Maple	B & B	3"Cal	
AG	7	Amelanchier x grandiflora 'Autumn Brilliance' / Serviceberry Multi-stem	B & B	2.5"Cal	
AR	7	Acer rubrum / Red Maple	B & B	3"Cal	
BN	12	Betula nigra / River Birch Multi-stem	B & B	3"Cal	
LL	8	Larix laricina / Tamarack	25 gal	3"Cal	
MA	5	Malus x 'Adams' / Crab Apple	B & B	2.5"Cal	
MP	2	Malus x 'Profusion' / Profusion Crab Apple	B & B	2.5"Cal	
PG	5	Picea glauca 'Densata' / Black Hills Spruce	25 gal	3"Cal	
PP	8	Picea pungens / Colorado Spruce	25 gal	3"Cal	
PT	5	Populus tremuloides / Quaking Aspen	B & B	3"Cal	
QB	5	Quercus bicolor / Swamp White Oak	B & B	3"Cal	
TA	3	Tilia americana / American Linden	B & B	3"Cal	

2 PHASE 1 PLANT SCHEDULE  
L1.0 2017

PLANT SCHEDULE PHASE 2

TREES	CODE	QTY	BOTANICAL NAME / COMMON NAME	CONT	CAL
AB	6	Abies balsamea / Balsam Fir	25 gal	3"Cal	
AF	2	Acer x freemanii 'Jeffsred' / Autumn Blaze Maple	B & B	3"Cal	
AG	3	Amelanchier x grandiflora 'Autumn Brilliance' / Serviceberry Multi-stem	B & B	2.5"Cal	
AR	3	Acer rubrum / Red Maple	B & B	3"Cal	
BN	3	Betula nigra / River Birch Multi-stem	B & B	3"Cal	
MA	2	Malus x 'Adams' / Crab Apple	B & B	2.5"Cal	
MP	1	Malus x 'Profusion' / Profusion Crab Apple	B & B	2.5"Cal	
PG	3	Picea glauca 'Densata' / Black Hills Spruce	25 gal	3"Cal	
PP	4	Picea pungens / Colorado Spruce	25 gal	3"Cal	
PT	3	Populus tremuloides / Quaking Aspen	B & B	3"Cal	
QB	1	Quercus bicolor / Swamp White Oak	B & B	3"Cal	
TA	2	Tilia americana / American Linden	B & B	3"Cal	

3 PHASE 2 PLANT SCHEDULE  
L1.0 2018

701 Xeris Avenue South, Suite 300  
Minneapolis, MN 55416  
Tel: (612) 541-4800 • Fax: (612) 541-1700  
wsbeng.com  
WSB  
Associates, Inc.  
engineering • planning • environmental • construction

MIRROR LAKE STORMWATER QUALITY IMPROVEMENTS  
CITY OF ST. ANTHONY VILLAGE, MN.

TREE PLANTING PLAN  
SHEET  
L1.0