


STINSON BLVD

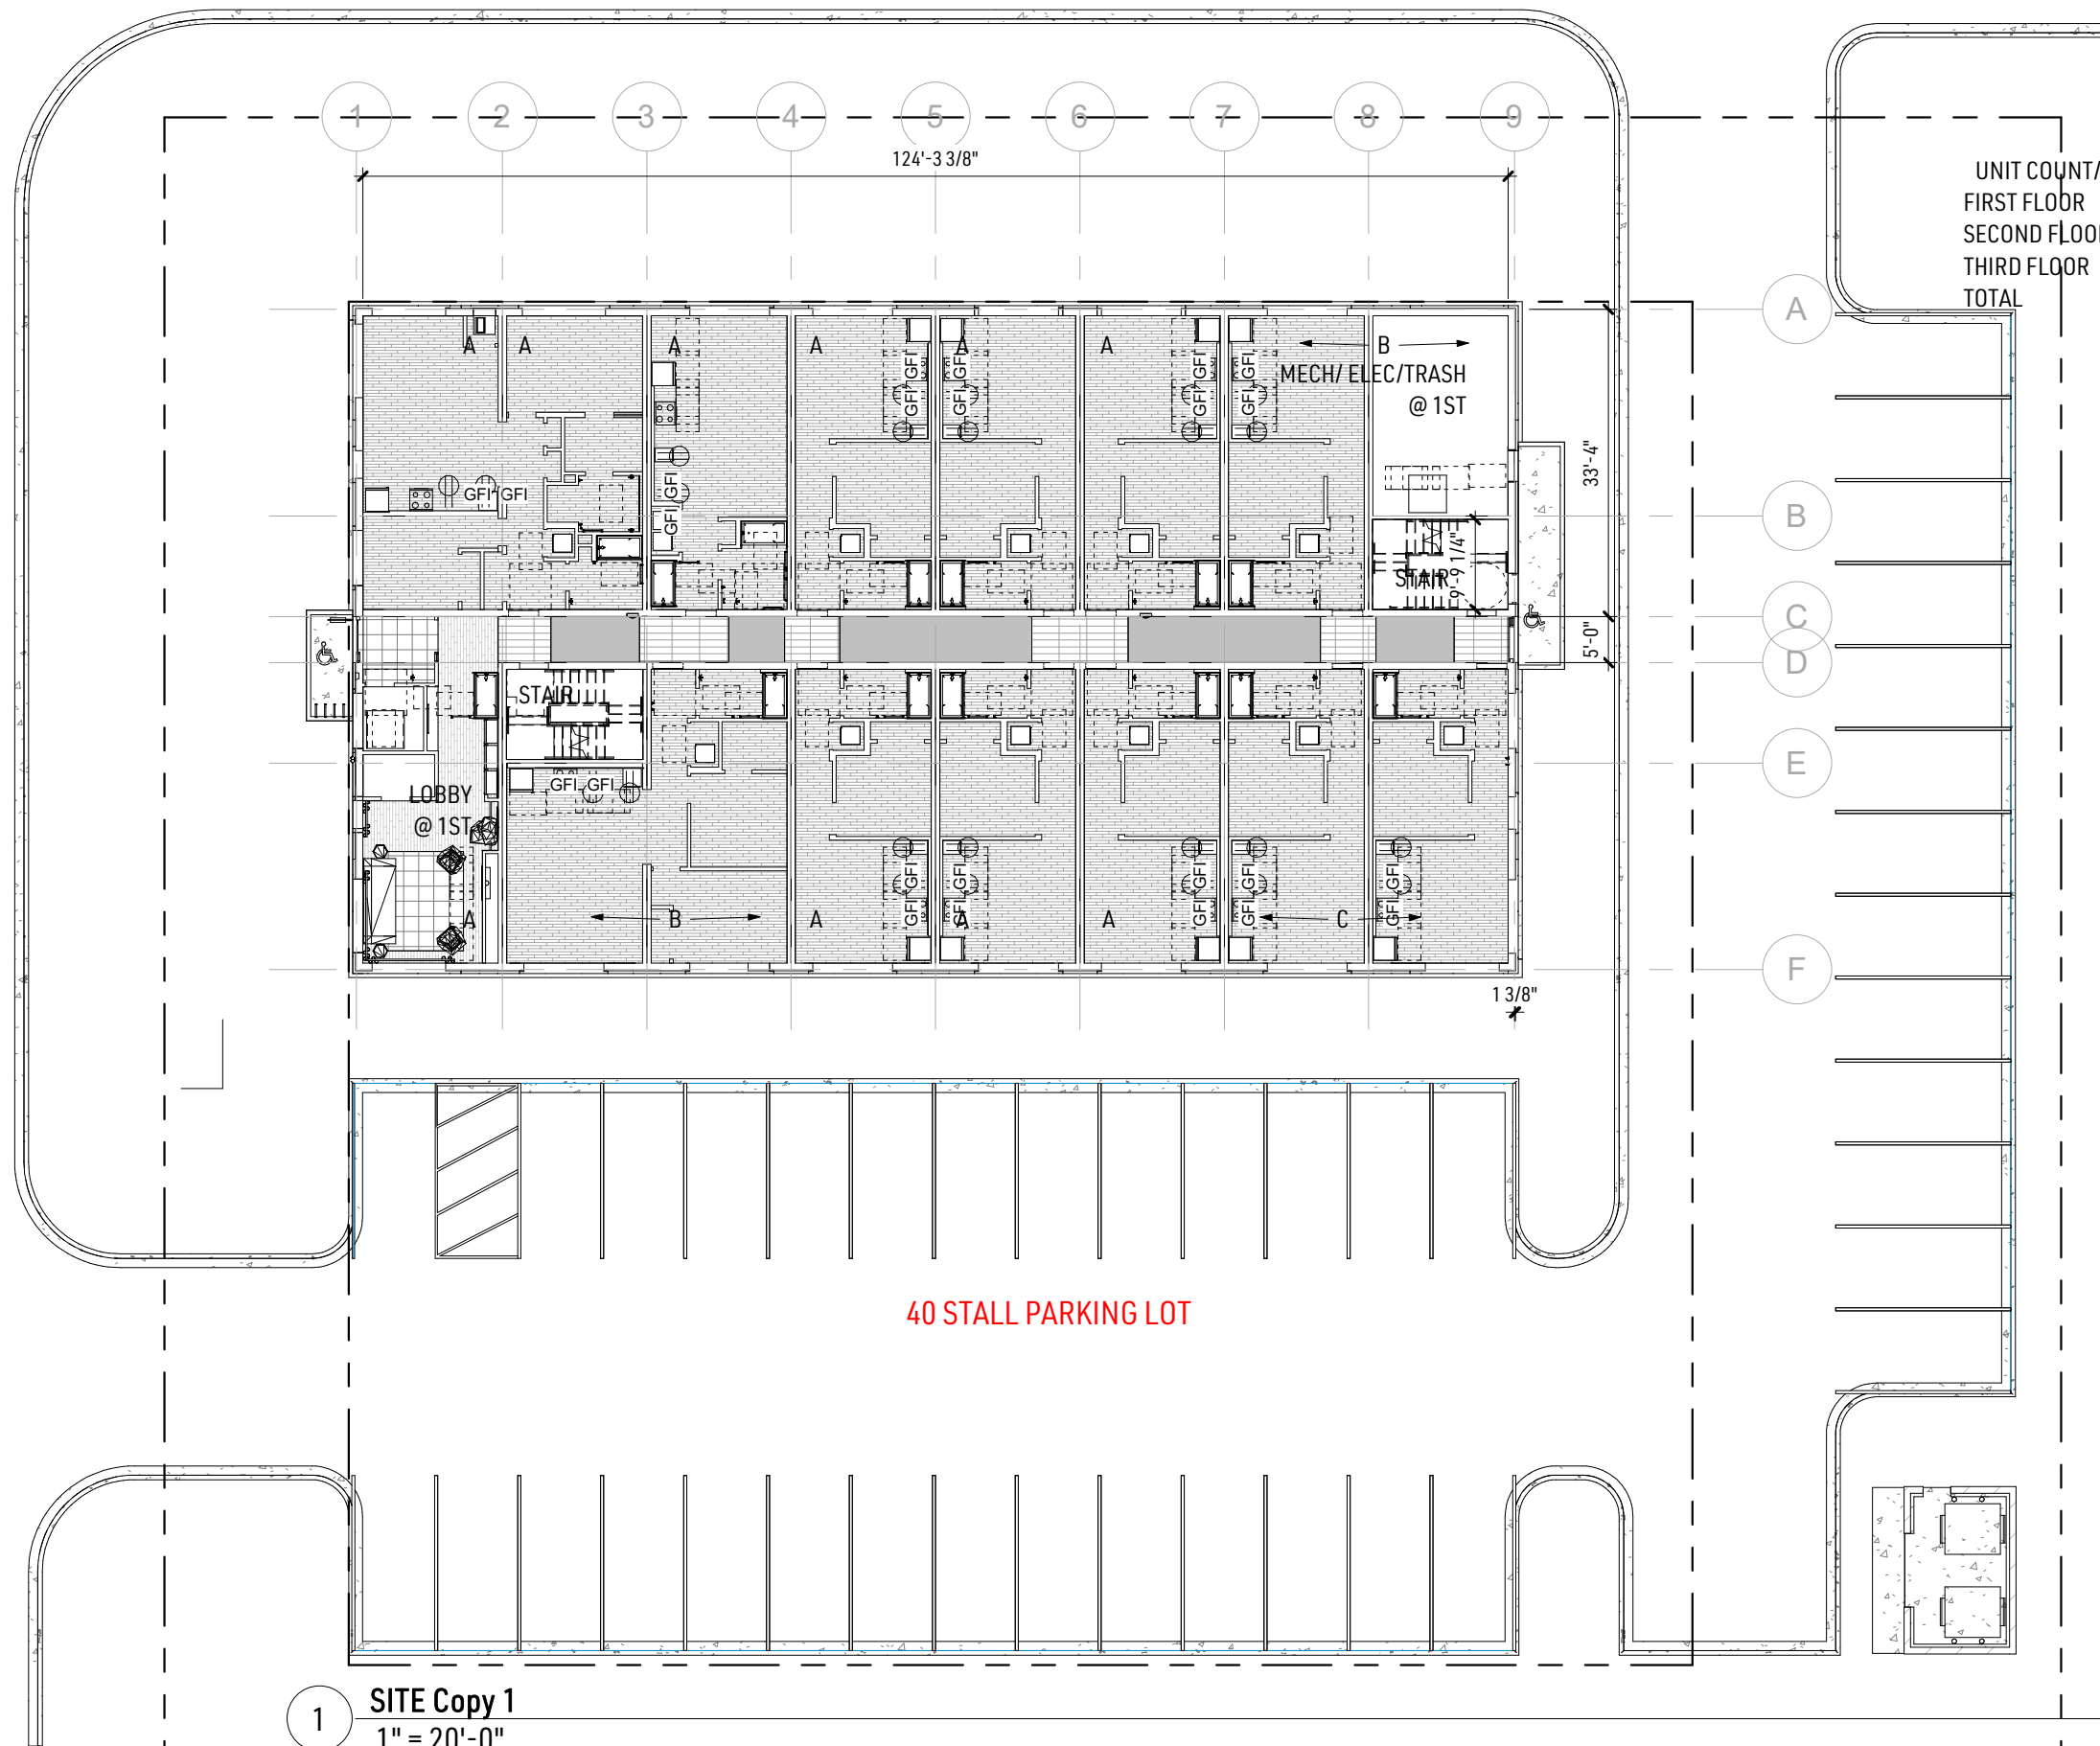

| UNIT COUNT/MIX | A | B | C | T |
|----------------|----|---|---|----|
| FIRST FLOOR | 9 | 1 | 1 | 11 |
| SECOND FLOOR | 10 | 2 | 1 | 13 |
| THIRD FLOOR | 10 | 2 | 1 | 13 |
| TOTAL | 29 | 5 | 3 | 37 |

40 STALL PARKING LOT

1 SITE Copy 1
1" = 20'-0"